
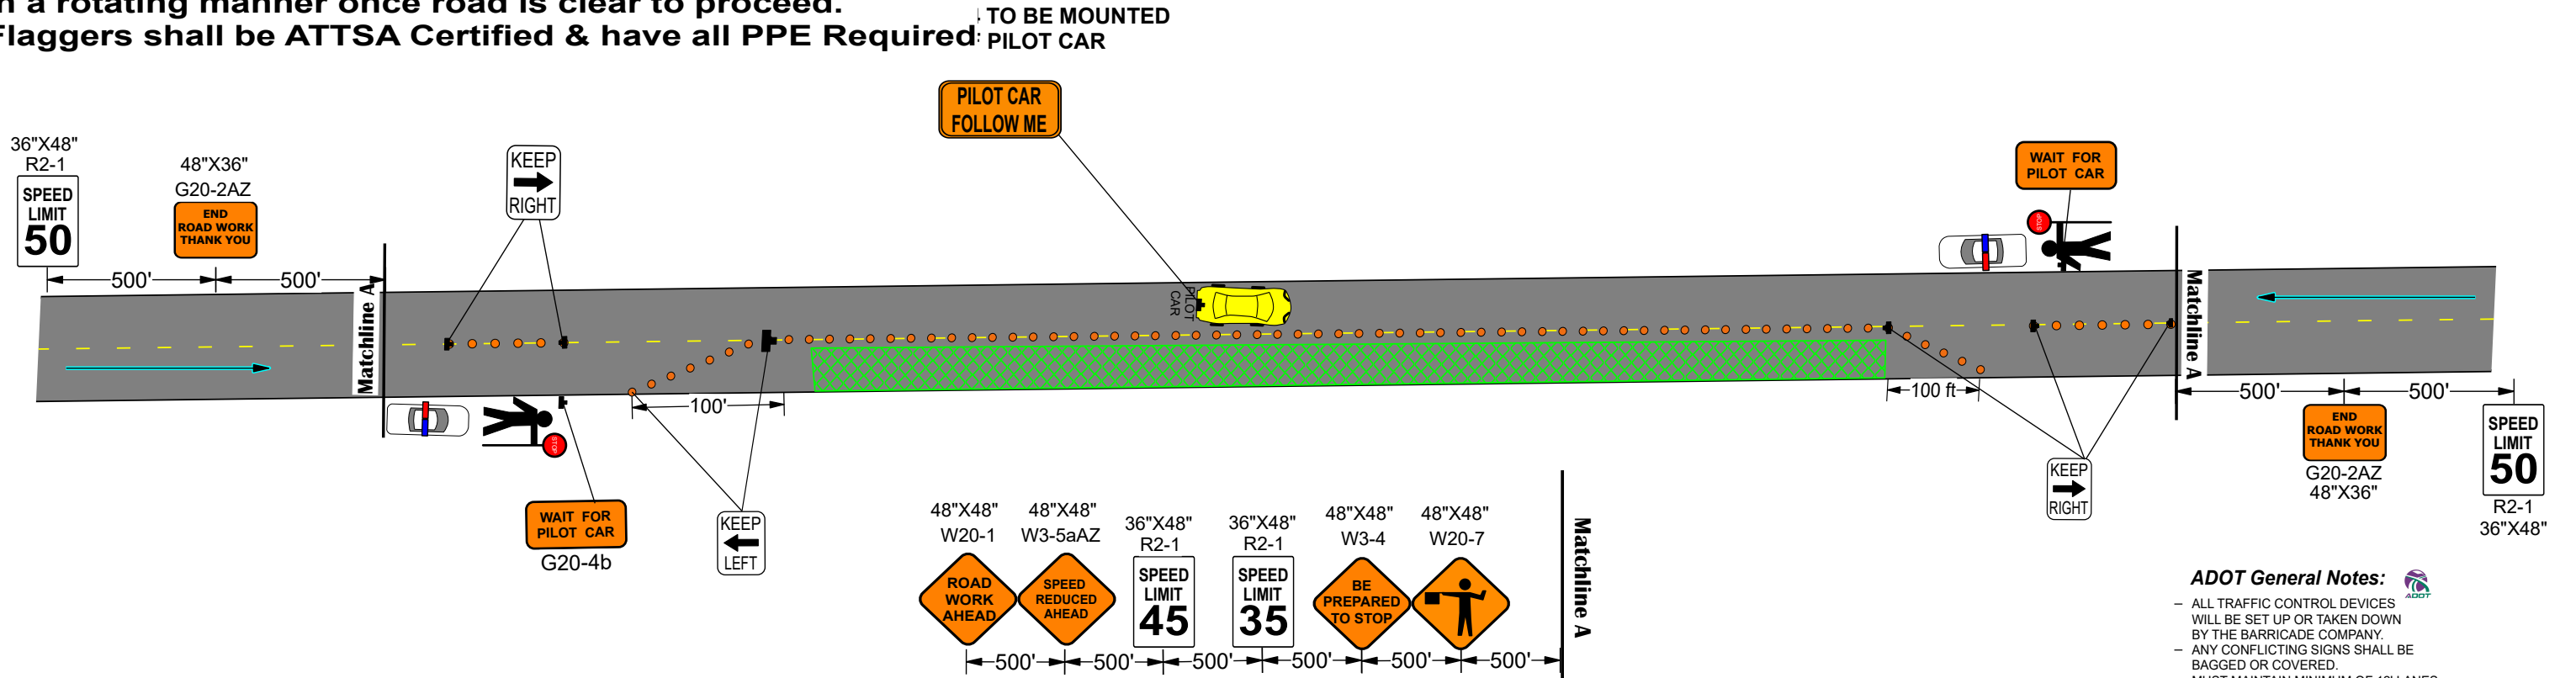


**SPEED
LIMIT
50**

Notes:

Pre Warner's shall be 48"x48" on Spring Stands.
 Flaggers shall have Stop/Slow Paddle and 2-way radios.
 Flaggers shall release one direction of traffic at a time
 in a rotating manner once road is clear to proceed.
 Flaggers shall be ATTSA Certified & have all PPE Required

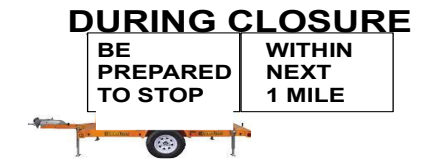

- ADOT General Notes:**
- ALL TRAFFIC CONTROL DEVICES WILL BE SET UP OR TAKEN DOWN BY THE BARRICADE COMPANY.
 - ANY CONFLICTING SIGNS SHALL BE BAGGED OR COVERED.
 - MUST MAINTAIN MINIMUM OF 12' LANES PER DIRECTION.
 - ALL TRAFFIC CONTROL SETUPS MUST COMPLY WITH ADOT RULES AND GUIDELINES.
 - ALL SIGN SPACING WILL COMPLY WITH ADOT GUIDELINES.
 - ALL PRE-WARNING SIGNS WILL BE MOUNTED ON A SPRING STAND.
 - ANY STEEL PLATES LEFT ON ROADWAY WILL REQUIRE STEEL PLATE AHEAD SIGN.

ALL PREWARNERS SHALL BE 48" X 48" MOUNTED ON SPRING STANDS.
 CONES WILL BE SPACED 20 FT ON TAPER AND 80 FT ON TANGENT.

	Jurisdiction: ADOT Traffic Control Contractor: Quail Construction	Project Location: Overfield Rd And Signal Peak Rd Prepared By: Daniel Gonzales	NOTES THE PLAN IS NOT TO SCALE, FIELD ADJUSTMENTS MAY BE REQUIRED NOTES: This is a vehicular and/or pedestrian plan only. Pedestrian access shall be maintained if possible. All applicable equipment shall have sandbags and flags. This traffic control plan is for day and/or night time use. Business and local traffic shall be maintained when possible. Bump signs shall be placed in front of ALL steel plates in the roadway. Conflicting existing signs shall be covered for temporary traffic control. Equipment list is approximate, plan is subject to changes made in the field.	Sign Sizes ● A) 18x24 ● G) 48x60 ○ B) 24x24 ○ H) 18x18 ● C) 24x30 ○ I) 24x48 ○ D) 30x30 ○ J) 48x30 ○ E) 36x36 ○ K) Other ● F) 48x48	Legend ● Cones ☒ Work Area
	Traffic Control Plan # 23-0654 Date: 06/26/2023 Prime Contractor: Hawk Contracting Contractor E-Mail: mgroak@hawkcontractingllc.com	Contractor Superintendent: Jeremy Wakefield Phone: (520)-406-6588 Permit Number: TDB Project Number/Name: PPN-0(226)T/T031001C Start Date: TDB Work Times: TDB			

**SPEED
LIMIT
50**

Notes:
 Pre Warner's shall be 48"x48" on Spring Stands.
 Flaggers shall have Stop/Slow Paddle and 2-way radios.
 Flaggers shall release one direction of traffic at a time
 in a rotating manner once road is clear to proceed.
 Flaggers shall be ATTSA Certified & have all PPE Required

5 DAYS PRIOR


ROAD WORK AHEAD **5AM-5PM EXPECT DELAYS**

NEED TO PLACE BOARD PRIOR TOWRZONE FOR N/B & S/B TRAFFIC

DURING CLOSURE

BE PREPARED TO STOP **WITHIN NEXT 1 MILE**

NOTE: G20-4 TO BE MOUNTED TO BACK OF PILOT CAR

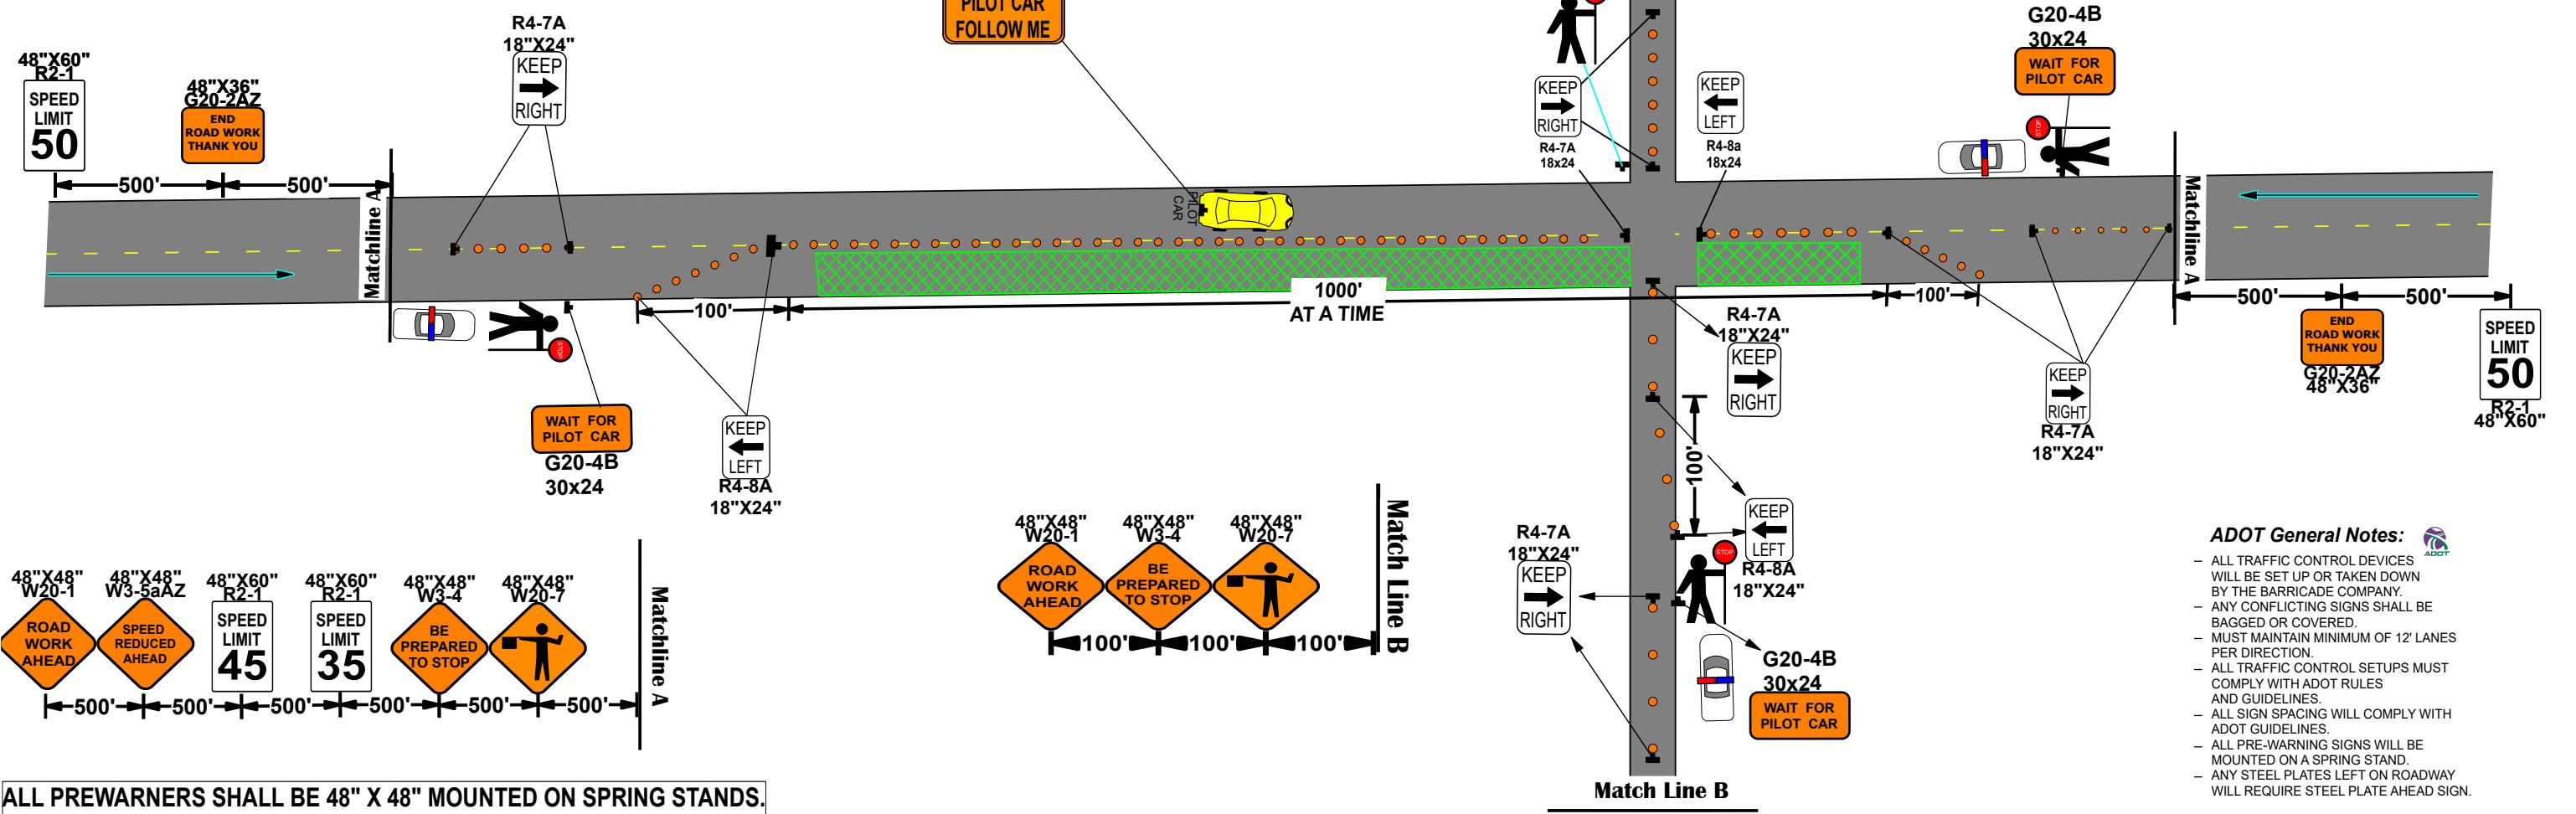

- ADOT General Notes:**
- ALL TRAFFIC CONTROL DEVICES WILL BE SET UP OR TAKEN DOWN BY THE BARRICADE COMPANY.
 - ANY CONFLICTING SIGNS SHALL BE BAGGED OR COVERED.
 - MUST MAINTAIN MINIMUM OF 12' LANES PER DIRECTION.
 - ALL TRAFFIC CONTROL SETUPS MUST COMPLY WITH ADOT RULES AND GUIDELINES.
 - ALL SIGN SPACING WILL COMPLY WITH ADOT GUIDELINES.
 - ALL PRE-WARNING SIGNS WILL BE MOUNTED ON A SPRING STAND.
 - ANY STEEL PLATES LEFT ON ROADWAY WILL REQUIRE STEEL PLATE AHEAD SIGN.

ALL PREWARNERS SHALL BE 48" X 48" MOUNTED ON SPRING STANDS.
 CONES WILL BE SPACED 20 FT ON TAPER AND 80 FT ON TANGENT.

	Jurisdiction ADOT	Project Location Overfield Rd And Signal Peak Rd	NOTES THE PLAN IS NOT TO SCALE, FIELD ADJUSTMENTS MAY BE REQUIRED	Sign Sizes ● A) 18x24 ● G) 48x60 ○ B) 24x24 ○ H) 18x18 ● C) 24x30 ○ I) 24x48 ○ D) 30x30 ○ J) 48x30 ○ E) 36x36 ○ K) Other ● F) 48x48	Legend ● Cones ⊞ Work Area
	Traffic Control Contractor Quail Construction	Prepared By Daniel Gonzales			
	Traffic Control Plan # 23-0654	Date 06/26/2023			
	Prime Contractor Hawk Contracting	Contractor Superintendent Jeremy Wakefield			
	Contractor E-Mail mgroak@hawkcontractingllc.com	Phone (520)-406-6588			
	Permit Number TDB	Project Number/Name PPN-0(226)T/T031001C			
	Start Date TDB	Work Times TDB			
				Reviewed By _____	Date _____